

msa5593-5-811


July 15, 1977
Millington, Md.

21651

Mr. Nuttle:

I rec'd your letter with the
diagrams and the bill for the
work you did for us. I wish to thank
you very much.

Rachel R. Wrights

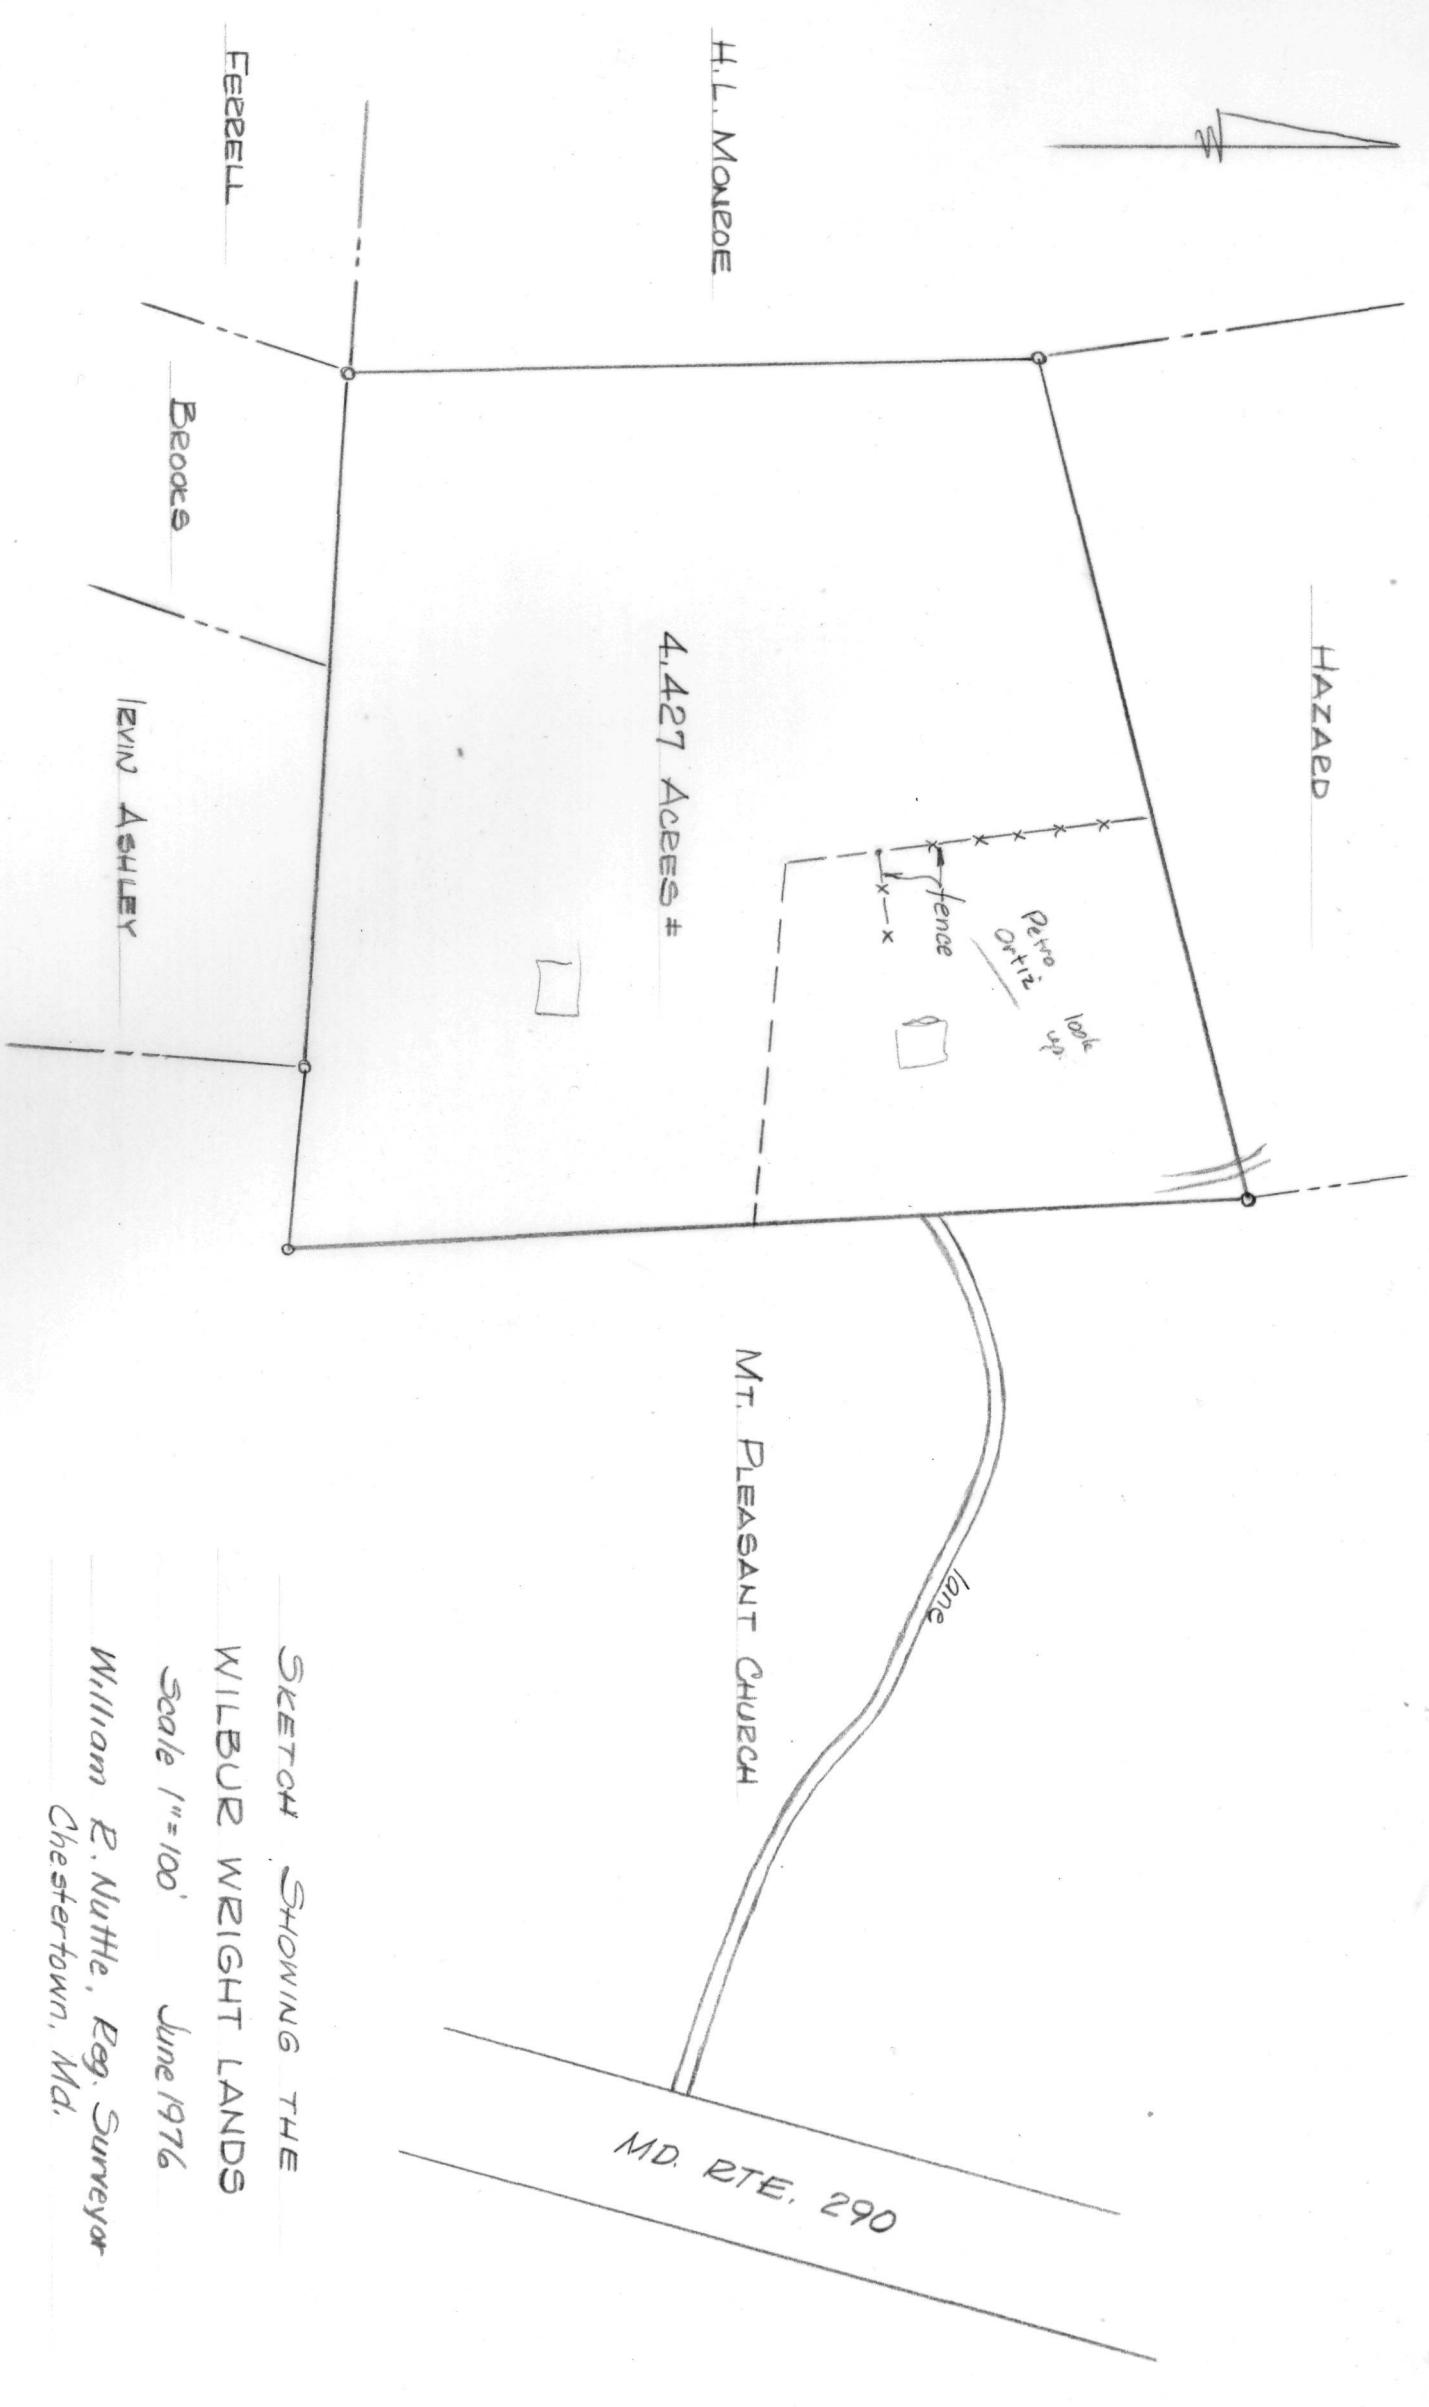

E. HAZARD

40' Right-of-way shown on
Survey of Ortiz property

MD. RTE. 290

MT. PLEASANT CHURCH

3.682 Acres*

H. L.
MUNROE

PEDRO ORTIZ

360.31'

N 76°20'10"E

C.M.

246.65'

I.R.

PEDRO ORTIZ

158.69'

N 83°08'10"E

40' RIGHT

OF WAY

I.R.

197.62'

N 83°08'10"E

40' RIGHT

OF WAY

I.R.

316.83'

S 01°42'E

I.R.

364.14'

N 85°09'W

I.R.

94.99'

N 86°12'40"N

I.R.

360.50'

N 01°00'50"W

I.R.

J. W. FERRELL

D.W. BROOKS

IRVIN ASHLEY

MELVIN
ASHLEY

PLAT OF A SURVEY OF THE
WILBUR WRIGHT LANDS
7TH DISTRICT, QUEEN ANNES CO., MD.
Scale 1"=100'. July 1977.
William R. Nuttall, Reg. Surveyor
Chesterstown, Md.

I.R. = iron pipe
C.M. = concrete monument

DESCRIPTION OF THE WILBUR WRIGHT LANDS, SEVENTH DISTRICT,
QUEEN ANNES COUNTY, MD.

Beginning for the same at an iron pipe at the southeast corner of the lands of Pedro Ortiz and on the line of the lands of Mt. Pleasant Church; and running, thence, by and with said church lands and possibly the lands of others S 01 42 E - 316.83' to a large iron pipe and the lands of Melvin Ashley; thence, by and with said Melvin Ashley lands N 85 09 W - 94.99' to an iron pipe and the lands of Irvin Ashley; thence, by and with said Irvin Ashley lands and the lands of D. W. Brooks N 86 12 40 W - 364.14' to an iron pipe at the northeast corner of J. W. Ferrell and the southeast corner of the lands of H. L. Munroe; thence, by and with said Munroe lands N 01 00 50 W - 360.31' to a small concrete monument and the lands of E. Hazard; thence, by and with said Hazard lands N 76 20 10 E - 246.65' to an iron pipe and the lands of Pedro Ortiz; thence, by and with said Ortiz lands S 06 54 40 E - 158.69' to an iron pipe and N 83 08 10 E - 197.62' to the place of beginning. Containing in all 3.682 acres of land, more or less.


Together with a right-of-way over the lands of Mt. Pleasant Church to Md. Rte. 290.

Subject to a 40' right-of-way running parallel to and adjacent to the seventh line (N 83 08 10 E - 197.62') of the above description.

July 7, 1977.

William R. Nuttle.

Map 6

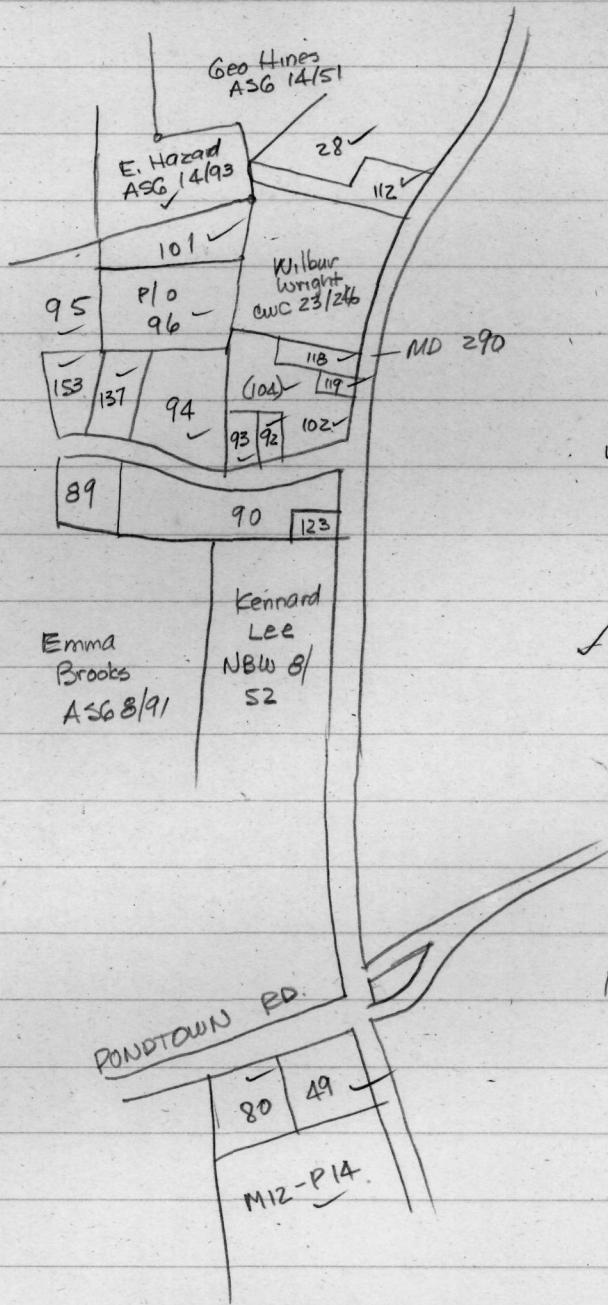

28 - Daniel Bratcher TSP 3/71

49 - Mary Renggold TSP 9/574

80 - Wm. U. Scheltz CWC 75/753

92 - ~~Hans C~~

92 Edw. C Thomas OC 4142

93 - Anna Wright NBW 3/545

94 - Irvin Ashley

95 Howard L. Monroe TSP 33/396

96 Henry Wright ASG 3/79

✓ 101 John W. Goldsborough BHTS/521

102 Melvin R. Ashley CWC 35/1

104 Andrew Hawkins Jr. CWC 45/248

✓ 112 Mt. Pleasant M.E. Ch. - TSP 27/328

118 - Wilbur Wright CWC 34/280


119 - Curtis Penkney CWC 82/251

137 - Donald W. Brooks CWC 99/669

153 - James W. Ferrell CWC 81/495

12-14 Clara V. Mielke CWC 29/42

Hazard - Metcalfe 1946 - from John W. Goldsboro

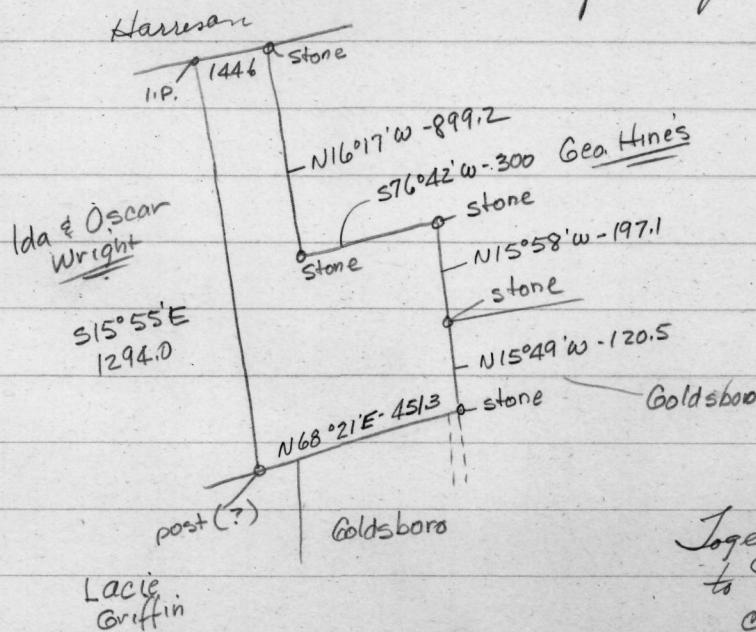

cwc 23/246 James Goldsboro to Wilbur W. & Alice T. Wright
Begin at NW cor. of herein at NE cor. Lacy Griffin
3 dir. with E boundary of Griffin 369 to N boundary
of Wm. Ashley
w/same E dir. 476 to Ida & Wilbur Wright
N dir. w/ Wright & W boundary of Mt. Pleasant
Church prop. 484 to other lands of Goldsboro herein
W dir. w/ Ida Goldsboro 414 to begin

TSP 27/328. - Bd. of Ed. to Mt. Pleasant Meth. Church
Begin post at SE cor. herein and NE cor. parsonage
w/said lot N $73^{\circ}W$ - 30.28 499.62
N $68\frac{1}{2}^{\circ}E$ - 12.68 209.22
S $73^{\circ}E$ - 20.52 to Id. 338.58
S $18^{\circ}W$ - 8 to begin 132

BHT 5/521 John P. Ahern to John W. Goldsboro
"Mary E. Price farm" 52 acres
being BHT 3/477 - traced to WD 7/60 - no descrip.

Henry Wright - tax sale of lot assessed to
John Goldsborough

Monroe - TSP 33/396 - Lodge property - adjoining
John Goldsboro & others 2 acres.

ASG 4/51 - Goldsboro et al to Hines

Begin E Pondtown-Creampton Rd. at E end of dev.
line with Mary Peulney

S 26° 35' W - 19.4

S 28° W - 75.6

S 31° 53' W - 280.9

S 42° 24' W - 372.2 to John Goldsboro

w/same & cemetery N 82° 09' W - 248.1 (stone)

S 12° 01' W - 127.8 (hub)


N 83° 26' W - 458.2 (stone) (hub in pond at 375)

N 04° 42' W - 629.4 to Peulney

w/same N 89° 58' E - 369.5

N 89° 30' E - 852.9 to begin

HENRY WRIGHT

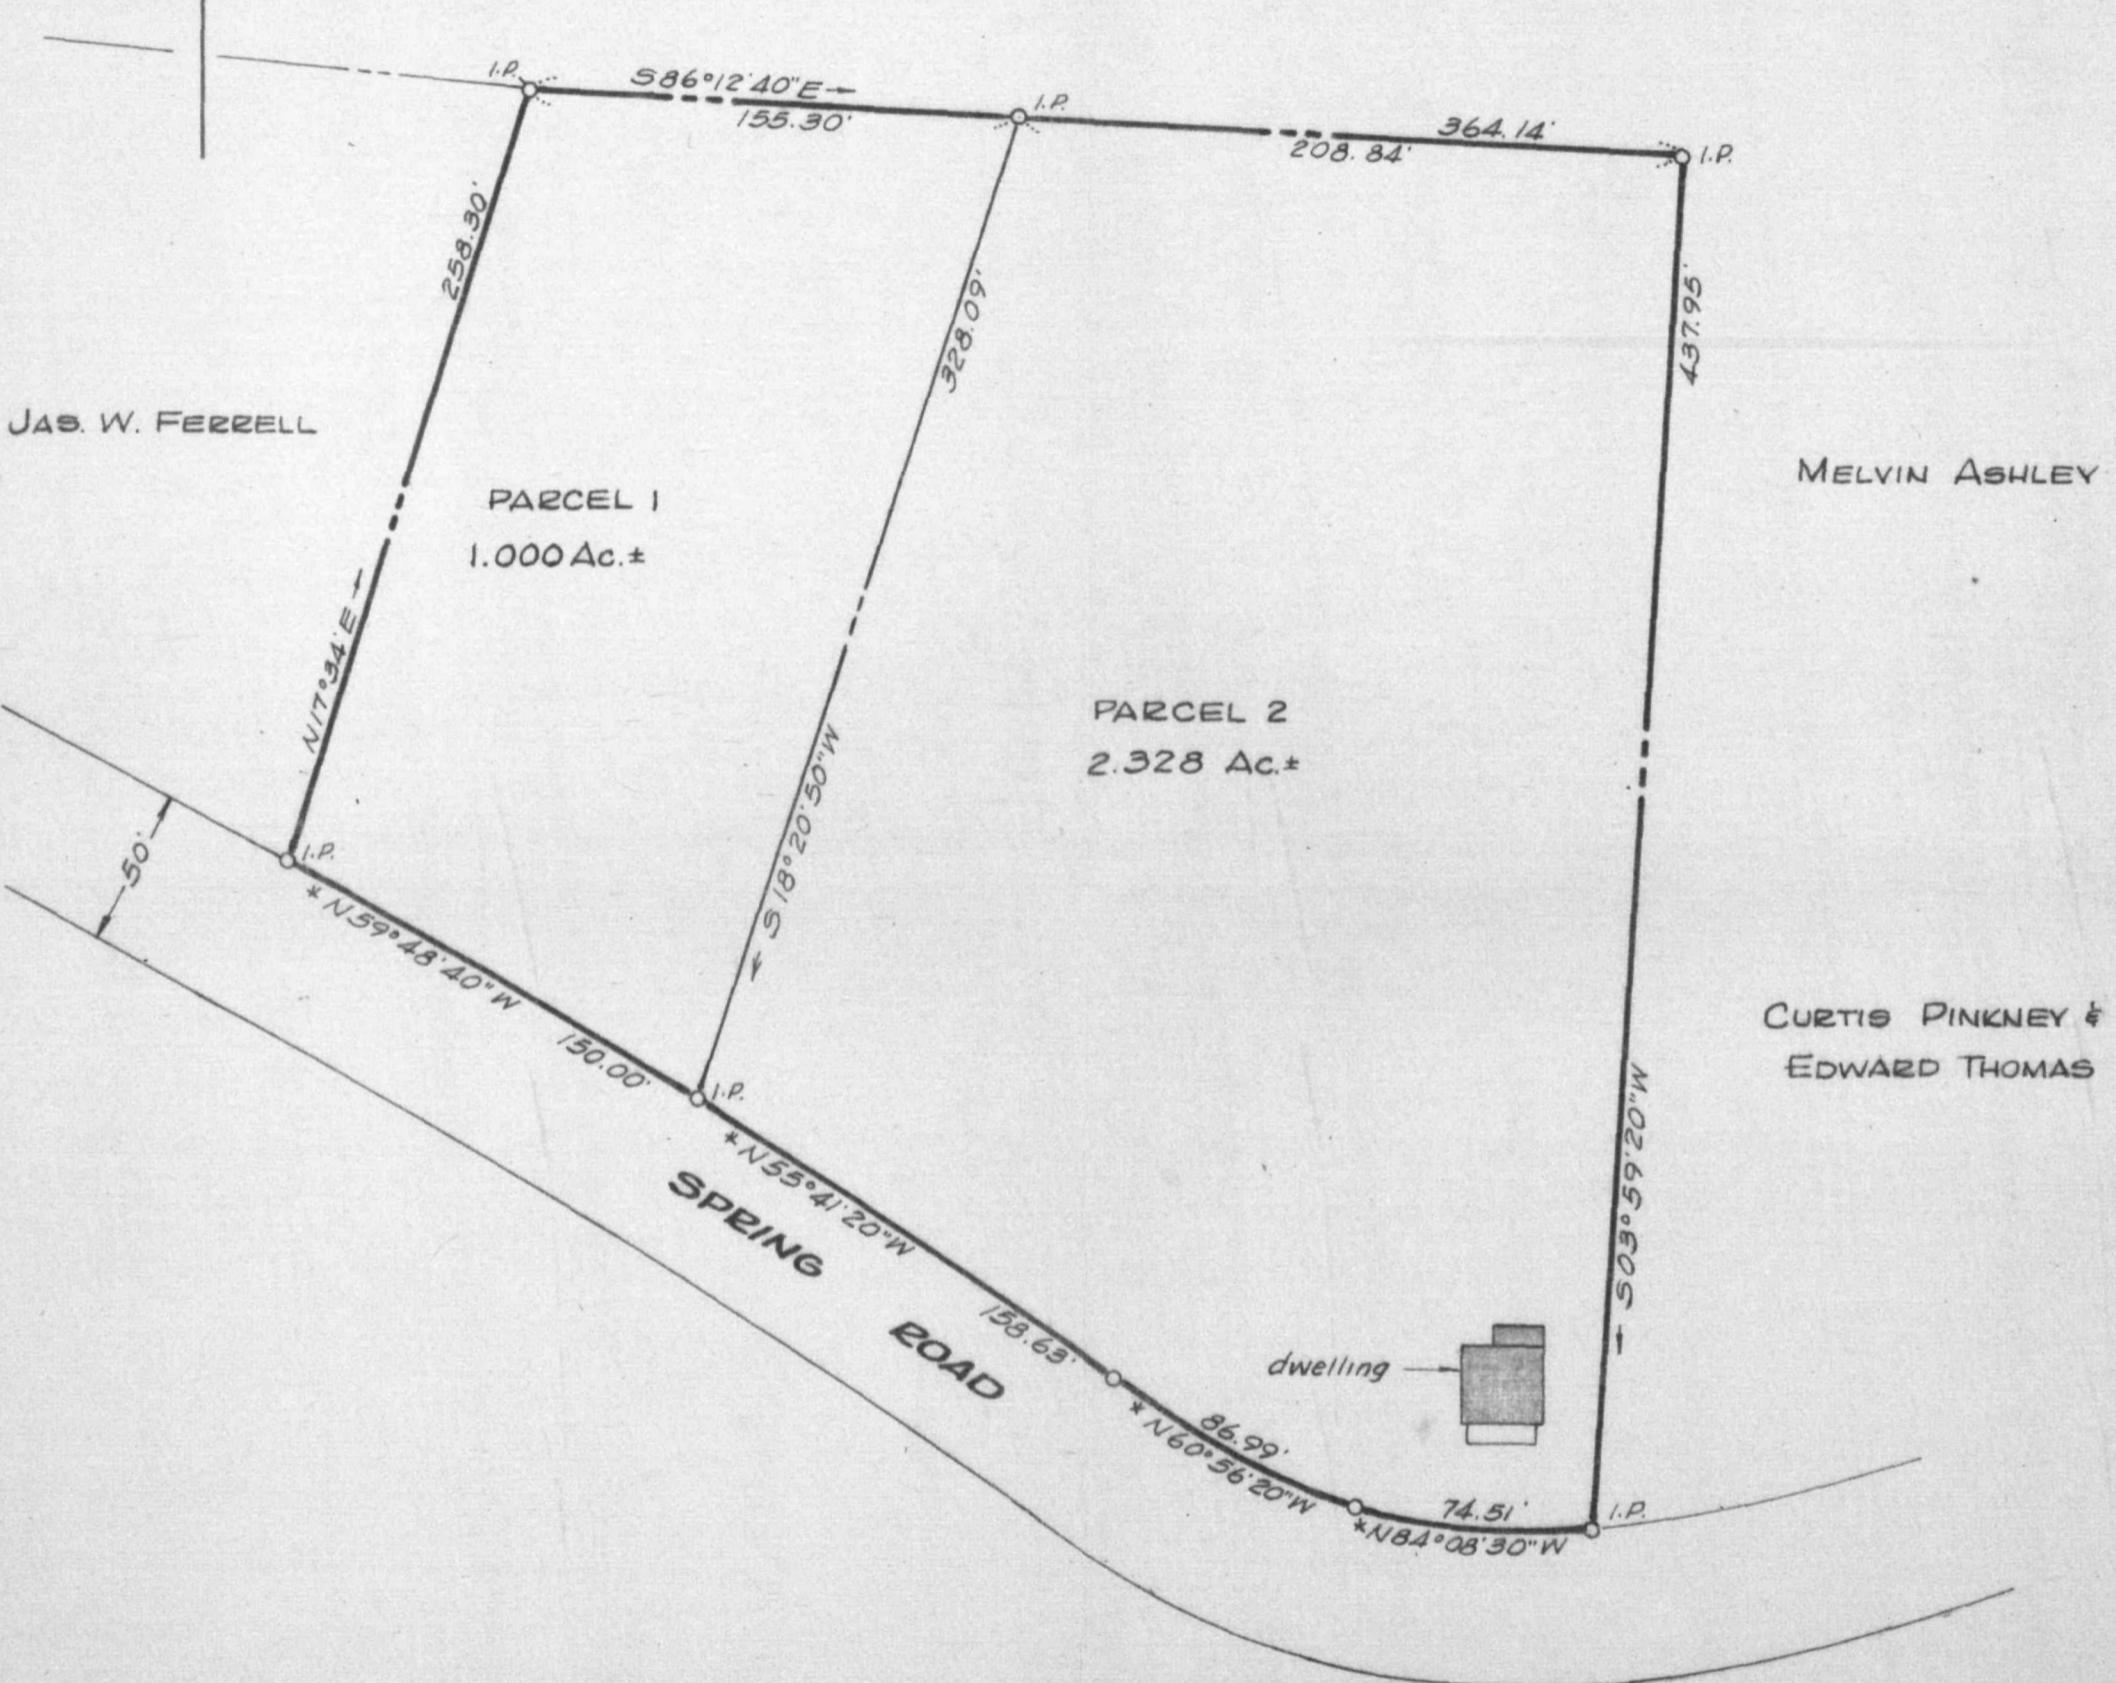

SURVEY AND DIVISION OF THE
IRVIN W. ASHLEY LANDS
7TH DISTRICT, QUEEN ANNES Co., MD.

Scale 1" = 60'

Sept. 1974.

William R. Nuttle, Reg. Surveyor
Chestertown, Md.

758-2546

$$\begin{array}{r}
 & 86 & 20 & 60 \\
 & 86 & 12 & 40 \\
 \hline
 & 0 & 08 & 20 \\
 \text{cw} & 0 & &
 \end{array}$$

* Chord of a curve

I.P. = iron pipe